



PLAN
Scale 1:2500

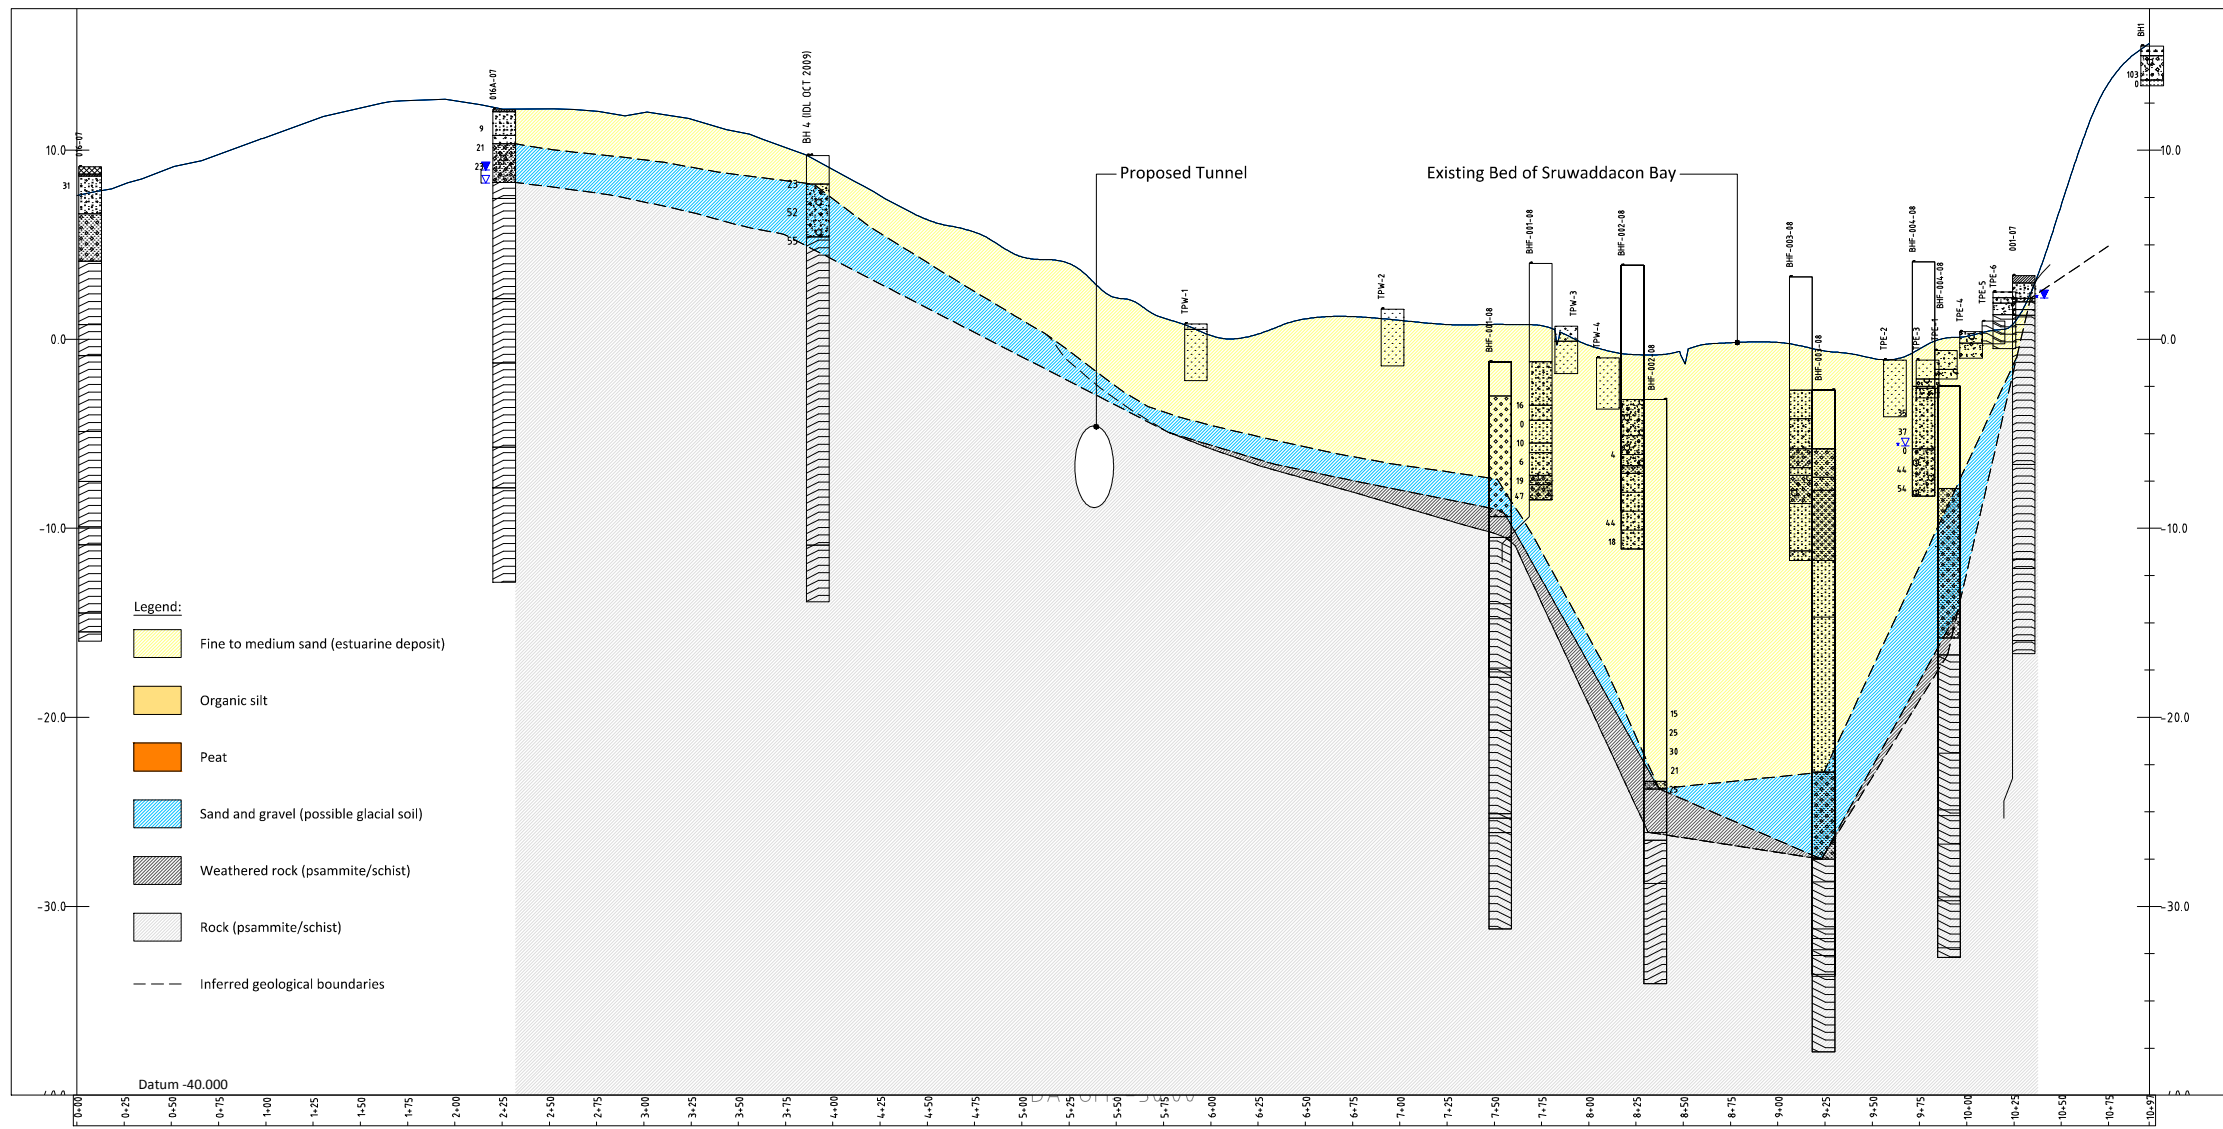

SECTION 1
Horizontal Scale 1:2000
Vertical Scale 1:200

FOR INFORMATION

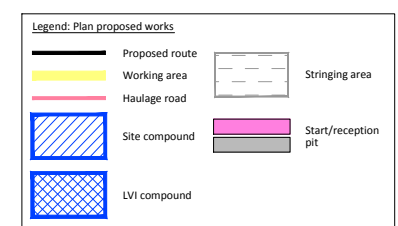

Key Plan

Applied Ground Engineering Consultants Limited

Applied Ground Engineering Consultants Limited

Further notes:

Notes:	
Scale: See Above @ A1	Checked: D.B.
Date: 23 August 2010	Revision: A
Drawn: P.O.R.	Based on:

Client:
Shell E&P Ireland Limited

Job:
Corrib Onshore Pipeline

Drg. No. - 1045_005
Title:
Section 1. Geology Based on IDL (2008) Ground Investigation

AGEC Ltd
The Grainstore
Singletons Lane
Bagenalstown
Carlow
Ireland
Tel: +353 59 972 3800
Fax: +353 59 972 3793
www.agec.ie
info@agec.ie