


PLAN
Scale 1:2500

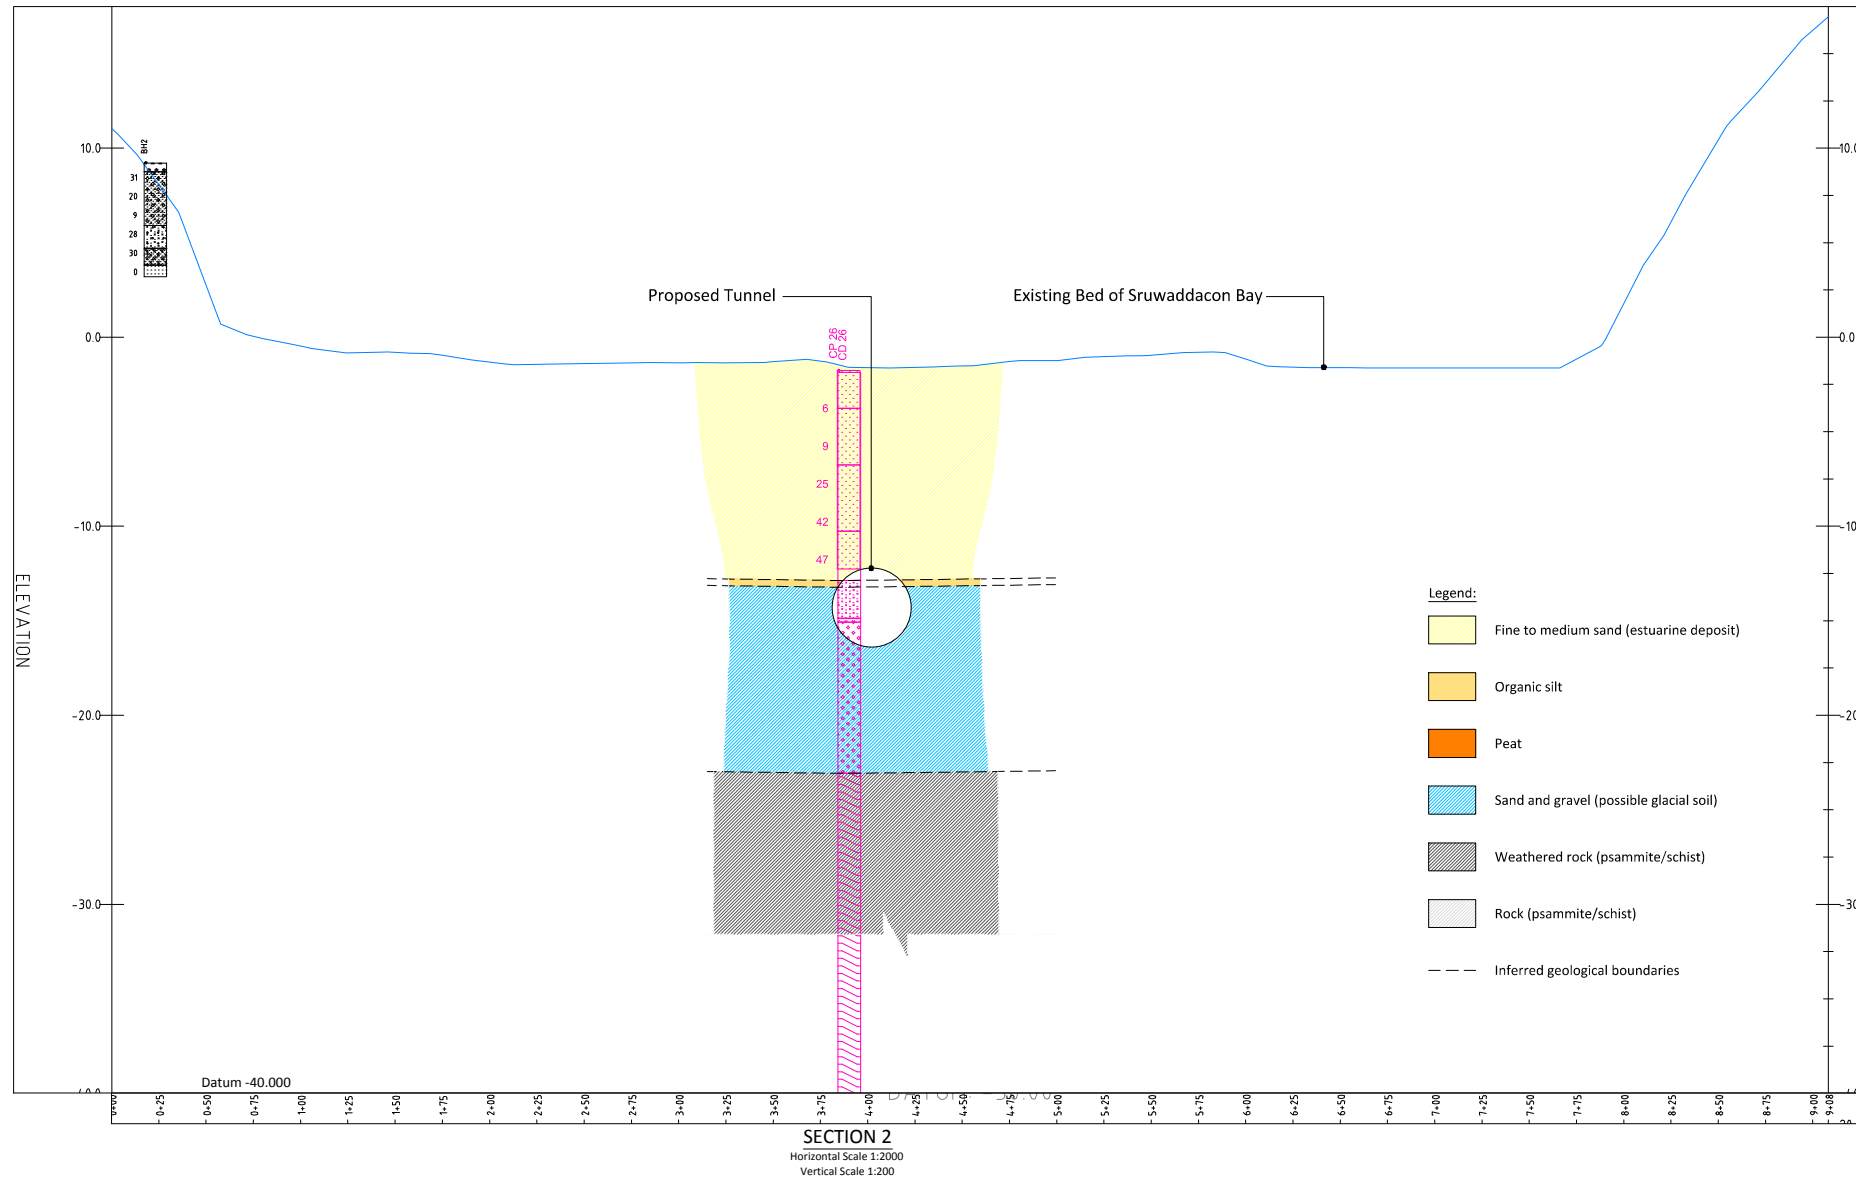

SECTION 2
Horizontal Scale 1:2000
Vertical Scale 1:200

FOR INFORMATION



Key Plan

