

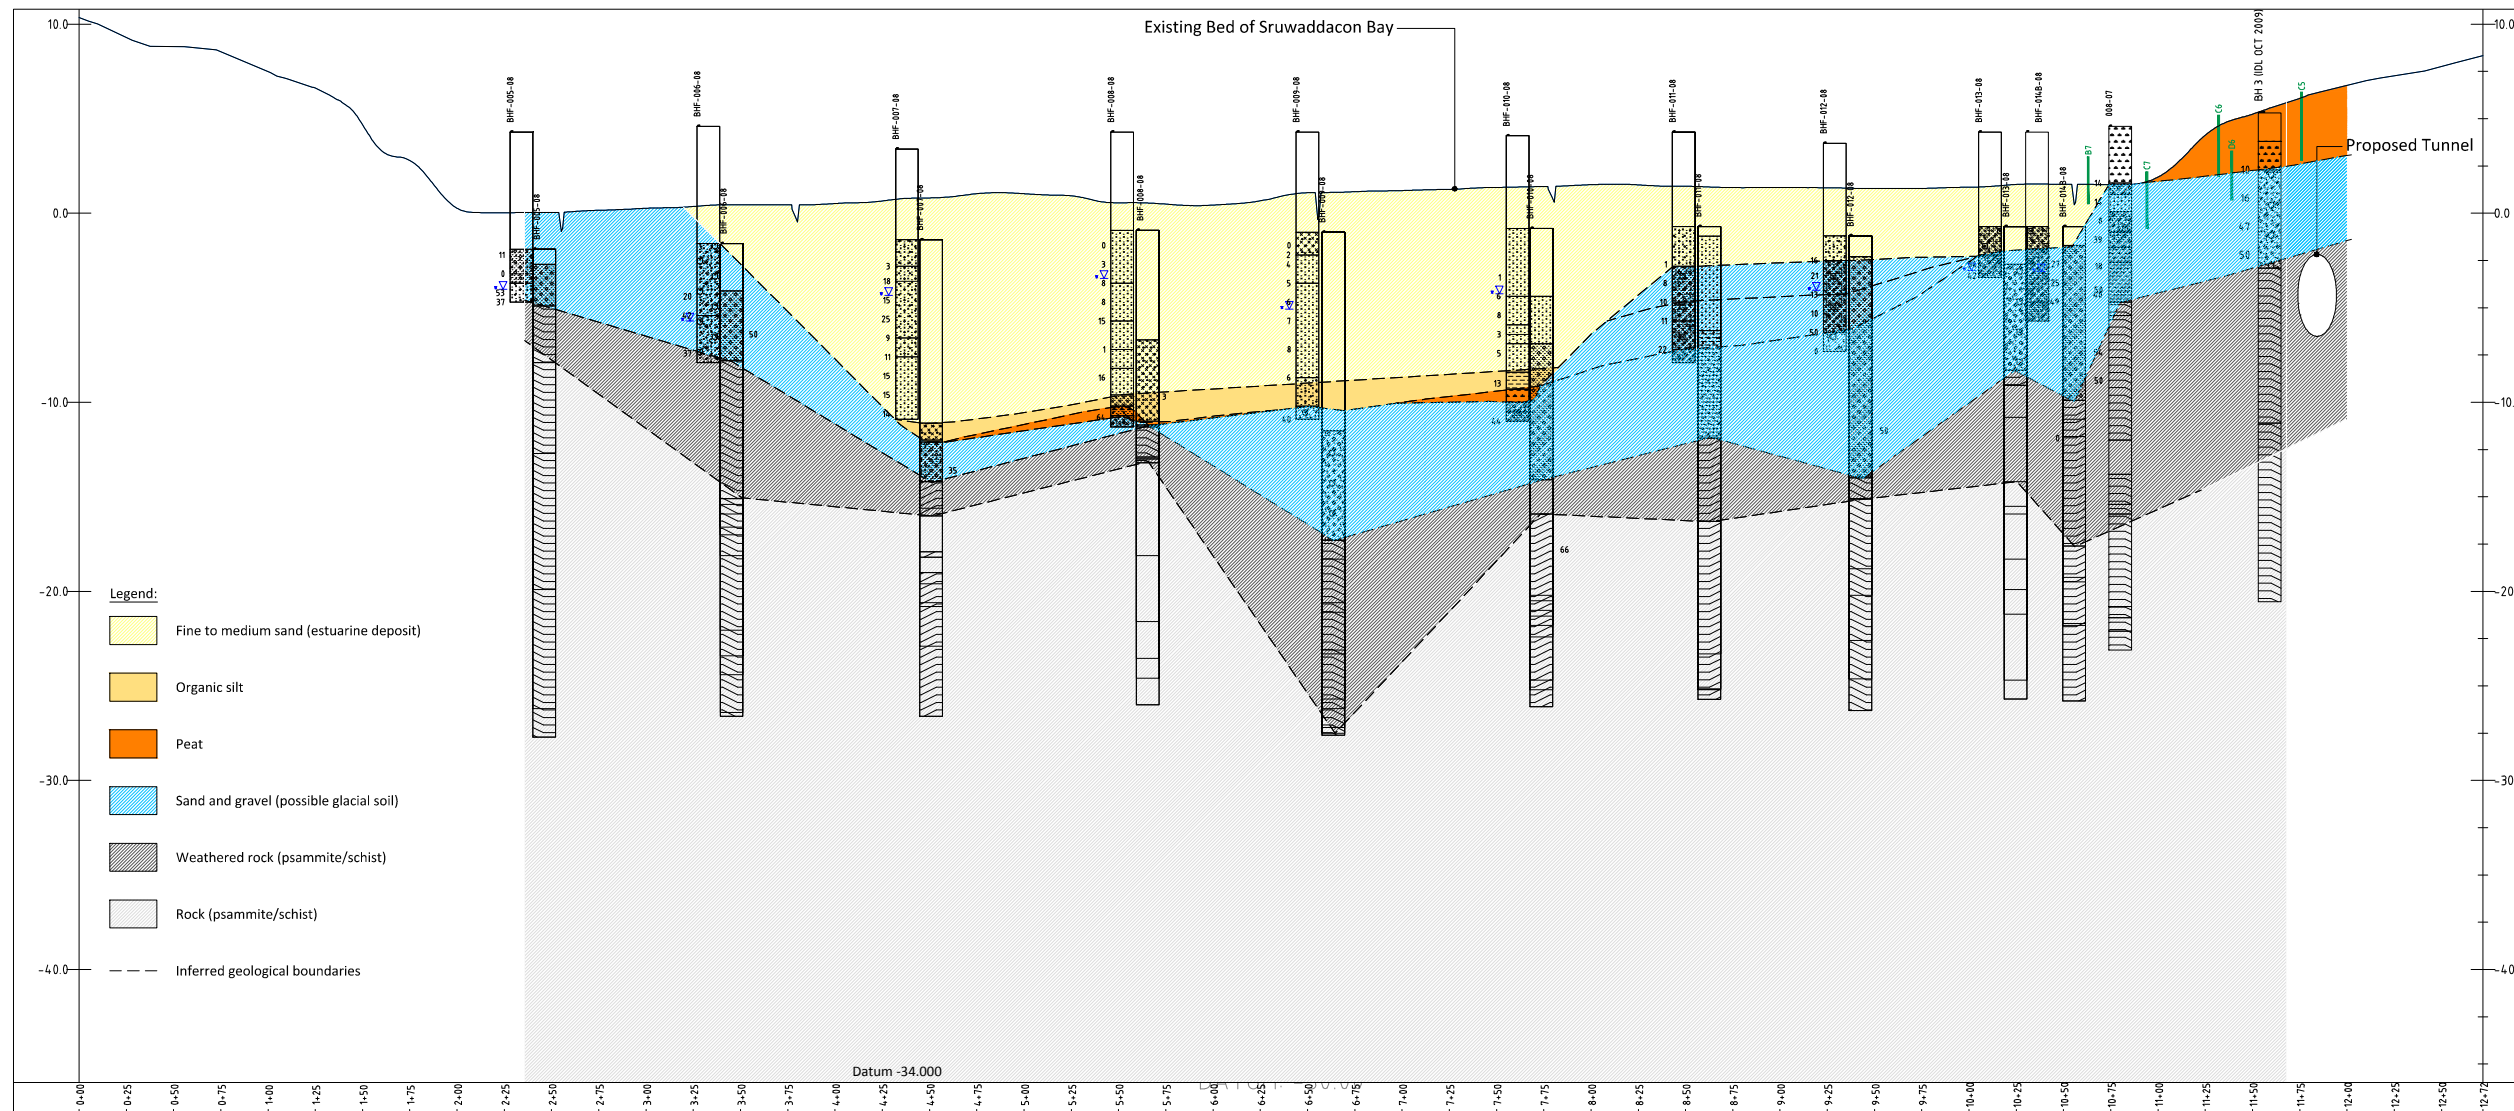


PLAN
Scale 1:2500

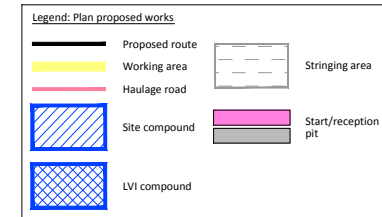

SECTION 4
Horizontal Scale 1:2000
Vertical Scale 1:200

FOR INFORMATION

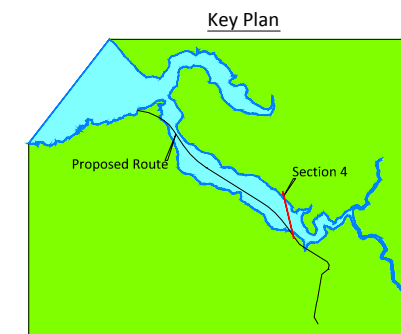

Applied Ground Engineering Consultants Limited

www.agec.ie

info@agec.ie

Further notes:

S:\2010\1045 Corrib Sruwaddacon Bay SI & Geotech Model\CAD\Corrib Baseplan 30.dwg

Notes:

Scale: See Above @ A1	Checked: D.B.
Date: 23 August 2010	Revision: A
Drawn: P.O.R.	Based on:

Client:

Shell E&P Ireland Limited



Job:

Corrib Onshore Pipeline



Drg. No. - 1045_008

Section 4. Geology Based on IDL (2008) Ground Investigation

AGEC Ltd
The Grainstore
Singletons Lane
Bagenalstown
Carlow
Ireland
Tel: +353 59 972 3800
Fax: +353 59 972 3793

