



PLAN
Scale 1:2500

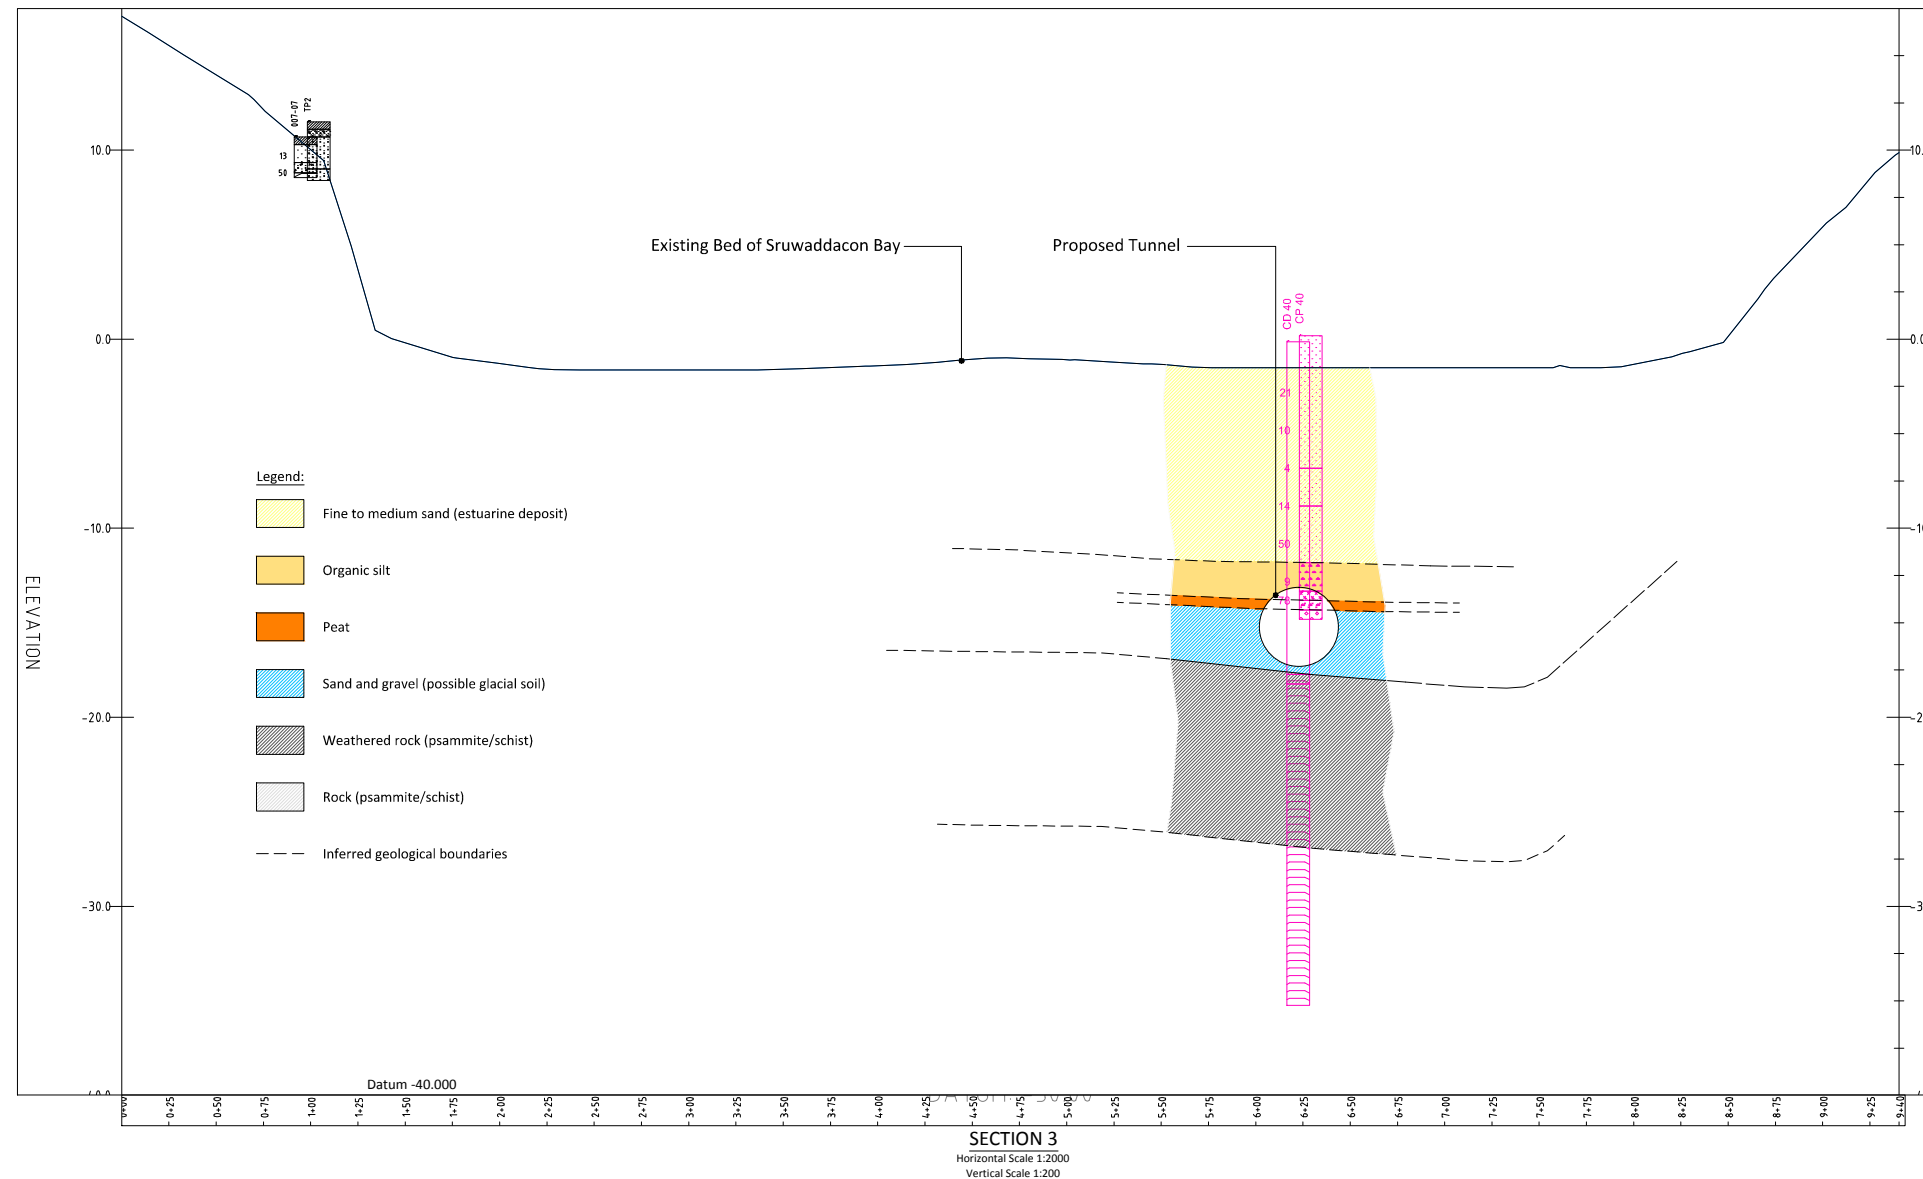

FOR INFORMATION

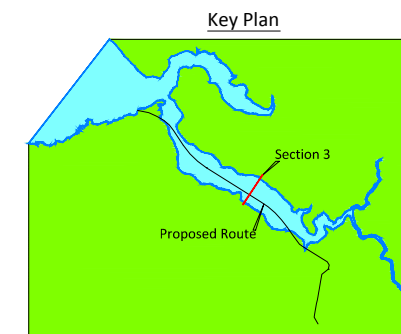

Notes:

| | |
|-----------------------|---------------|
| Scale: See Above @ A1 | Checked: D.B. |
| Date: 23 August 2010 | Revision: A |
| Drawn: P.O.R. | Based on: |

Client:

Shell E&P Ireland Limited



Job:

Corrib Onshore Pipeline



Drg. No. - 1045_007

Section 3. Geology Based on Ground Investigation Available at Time of Preparation

AGEC Ltd
The Grainstore
Singletons Lane
Bagenalstown
Carlow
Ireland
Tel: +353 59 972 3800
Fax: +353 59 972 3793

