


PLAN  
Scale 1:2500

**FOR INFORMATION**

Applied Ground Engineering Consultants Limited

Applied Ground Engineering Consultants Limited

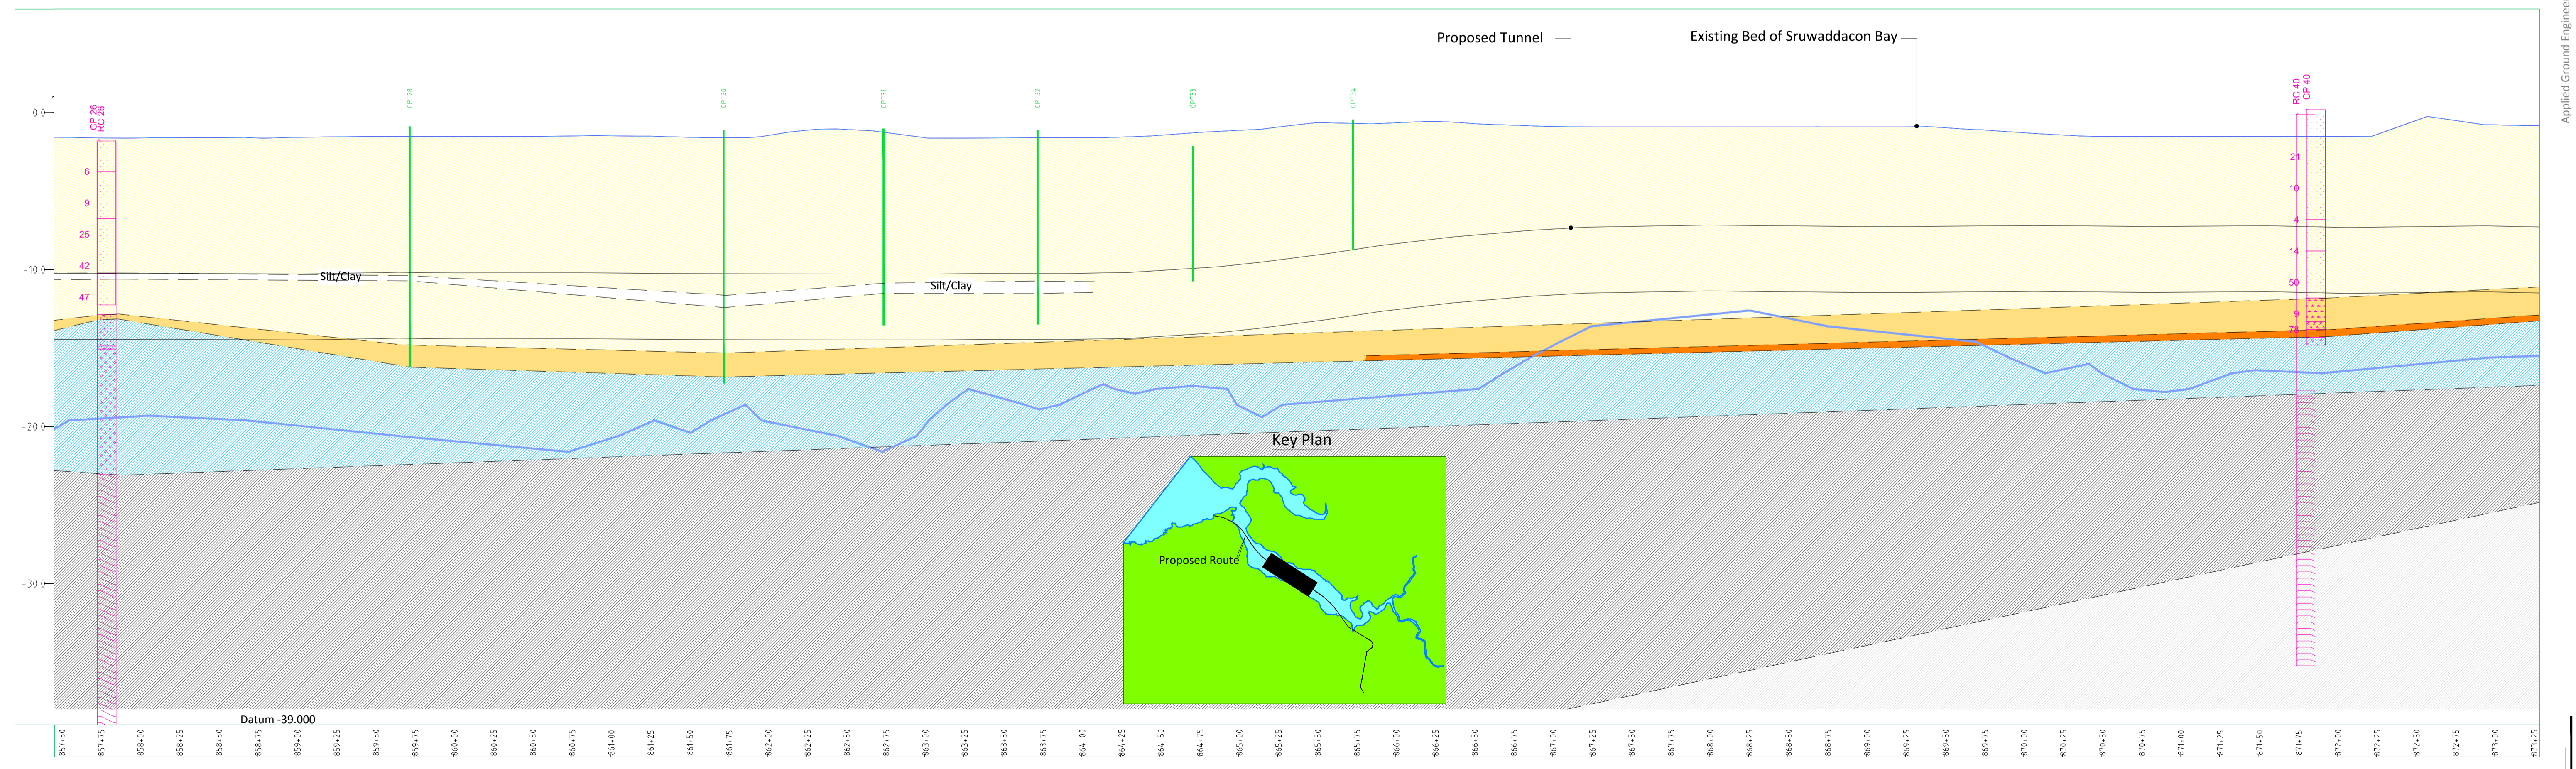

**LONGITUDINAL SECTION**  
Horizontal Scale 1:2000  
Vertical Scale 1:200

Further notes:	Notes:	Client:	Job:	Drg. No. - 1045_003	AGEC Ltd The Grainstore Singletons Lane Bagenalstown Carlow Ireland Tel: +353 59 972 3800 Fax: +353 59 972 3793
	1. Geology is Based on Ground Investigation Available at Time of Preparation				
S:\2010\1045 Corrib Srurwaddacon Bay SI & Geotech Model\CAD\Corrib Baseplan 30.dwg	Scale: 1:8,000 (A1)	Checked: D.B.	www.agec.ie info@agec.ie		
	Date: 19 August 2010	Revision: 0			
	Drawn: P.O.R.	Based on:			